



RefN°	Revision Note	Date	Signature	Checked

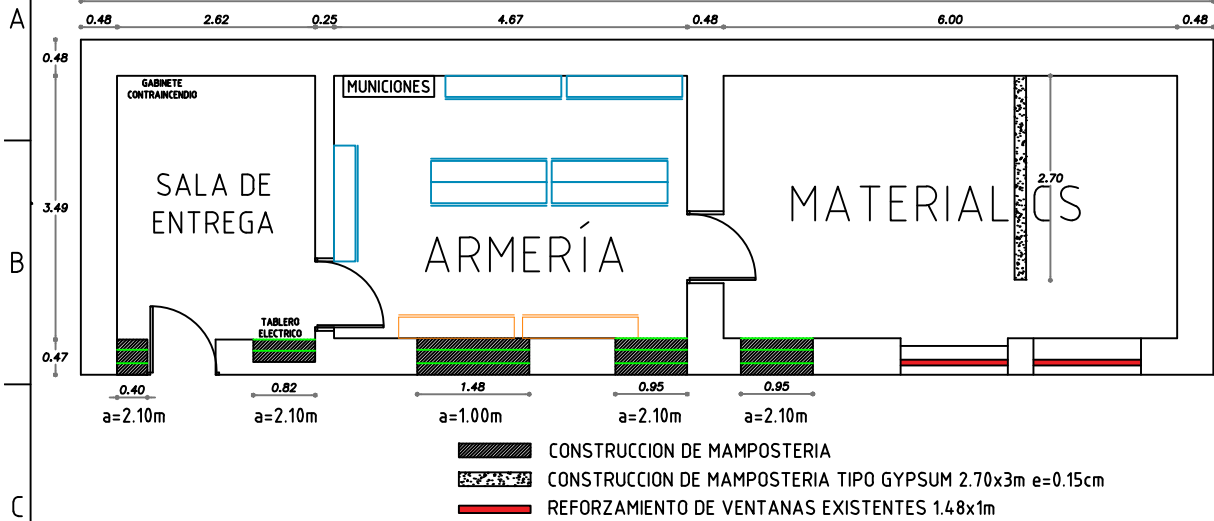

PLANTA READECUACIONES

Escala : 1:100

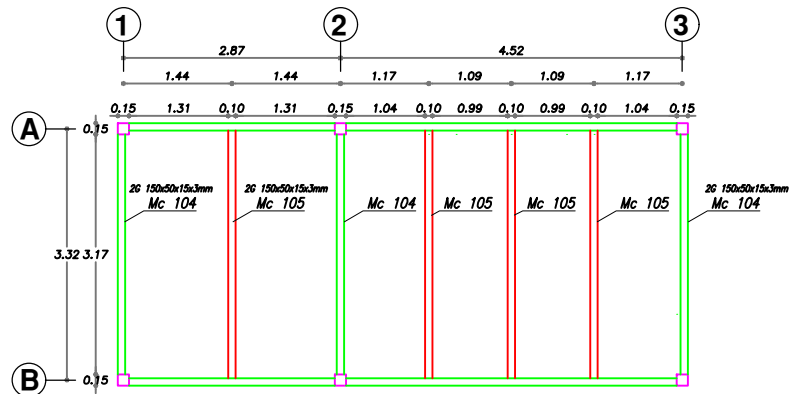


PLANTA DE VIGAS

Escala : 1:100

DETALLE DE COLUMNA

Escala : S/E

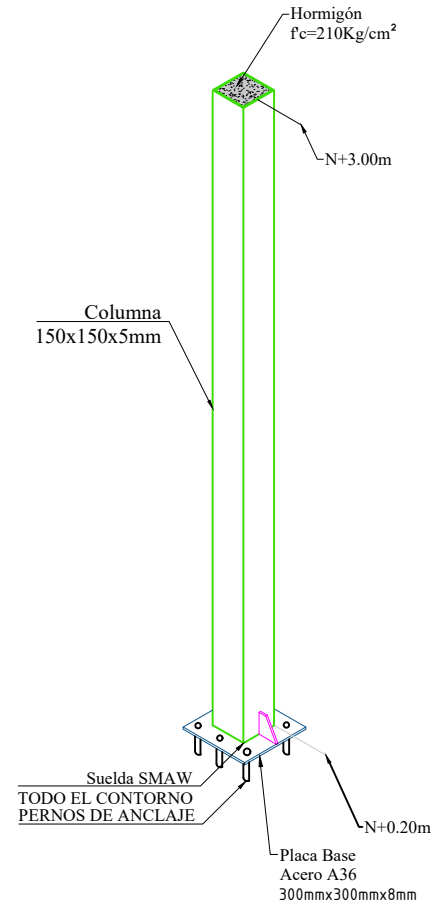

This document is MAG property. It should not be shared with any third party without MAG's written approval.



FILE NAME Pañol Armada HQ.dwg	By:
Date DWG:	By:
Date Verification:	By:
Date Approval:	By:
MAG International, WAM Project.	

Sheet 1.1.

Rehabilitación de la armería perteneciente a la Estación Naval de Quito.